


WHEEL WASH STRUCTURE

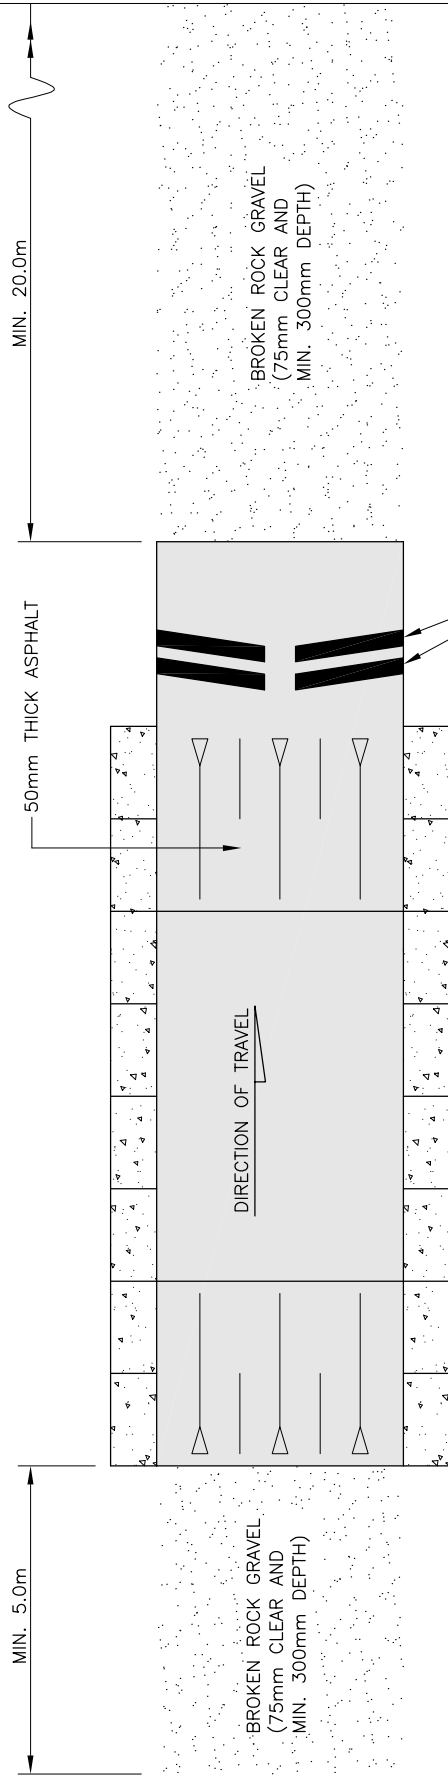


DRAWN: 2001 05 01
 REVISED: 2010 07 26
 APPROVED BY:


ES - EC - 3



WHEEL WASH DETAIL PROFILE

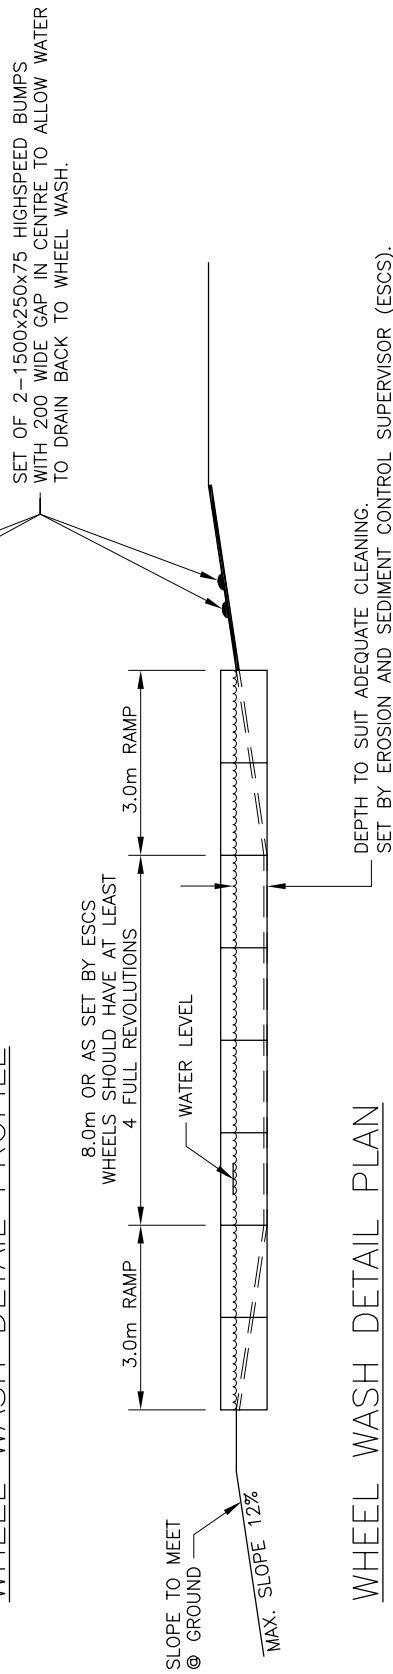

WHEEL WASH DETAIL PLAN

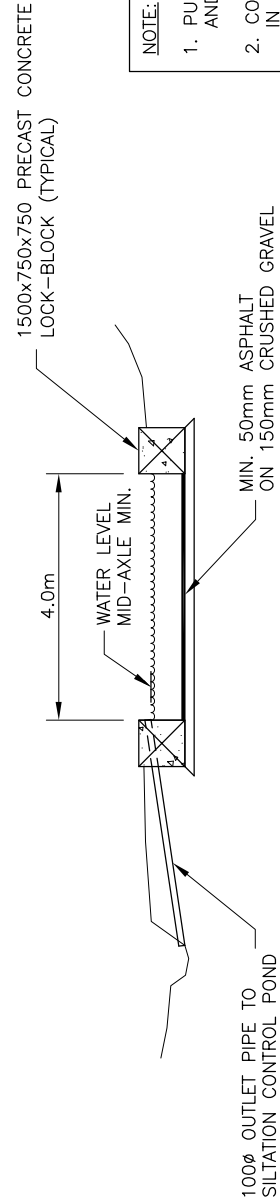

WHEEL WASH DETAIL CROSS SECTION

NOTE:

1. PURPOSE IS TO REMOVE SEDIMENT FROM VEHICLES AND EQUIPMENT PRIOR TO THEM LEAVING THE SITE.
2. CONTRACTOR TO MAINTAIN MIN. OF 0.5m WATER IN WHEEL WASH AT ALL TIMES, AND REMOVE ACCUMULATED SEDIMENT AS REQUIRED TO PROVIDE PROPER CLEANING OF TRUCKS